




Lambeth

Date: 24.10.18 **Author:** JB **Project:** WBR PHASE 3
DRAFT: NOT FOR CONSTRUCTION

Comments:
 INTERIM BASE TRAFFIC LAYOUT TO ACCOMMODATE TEMPORARY SIGNALS

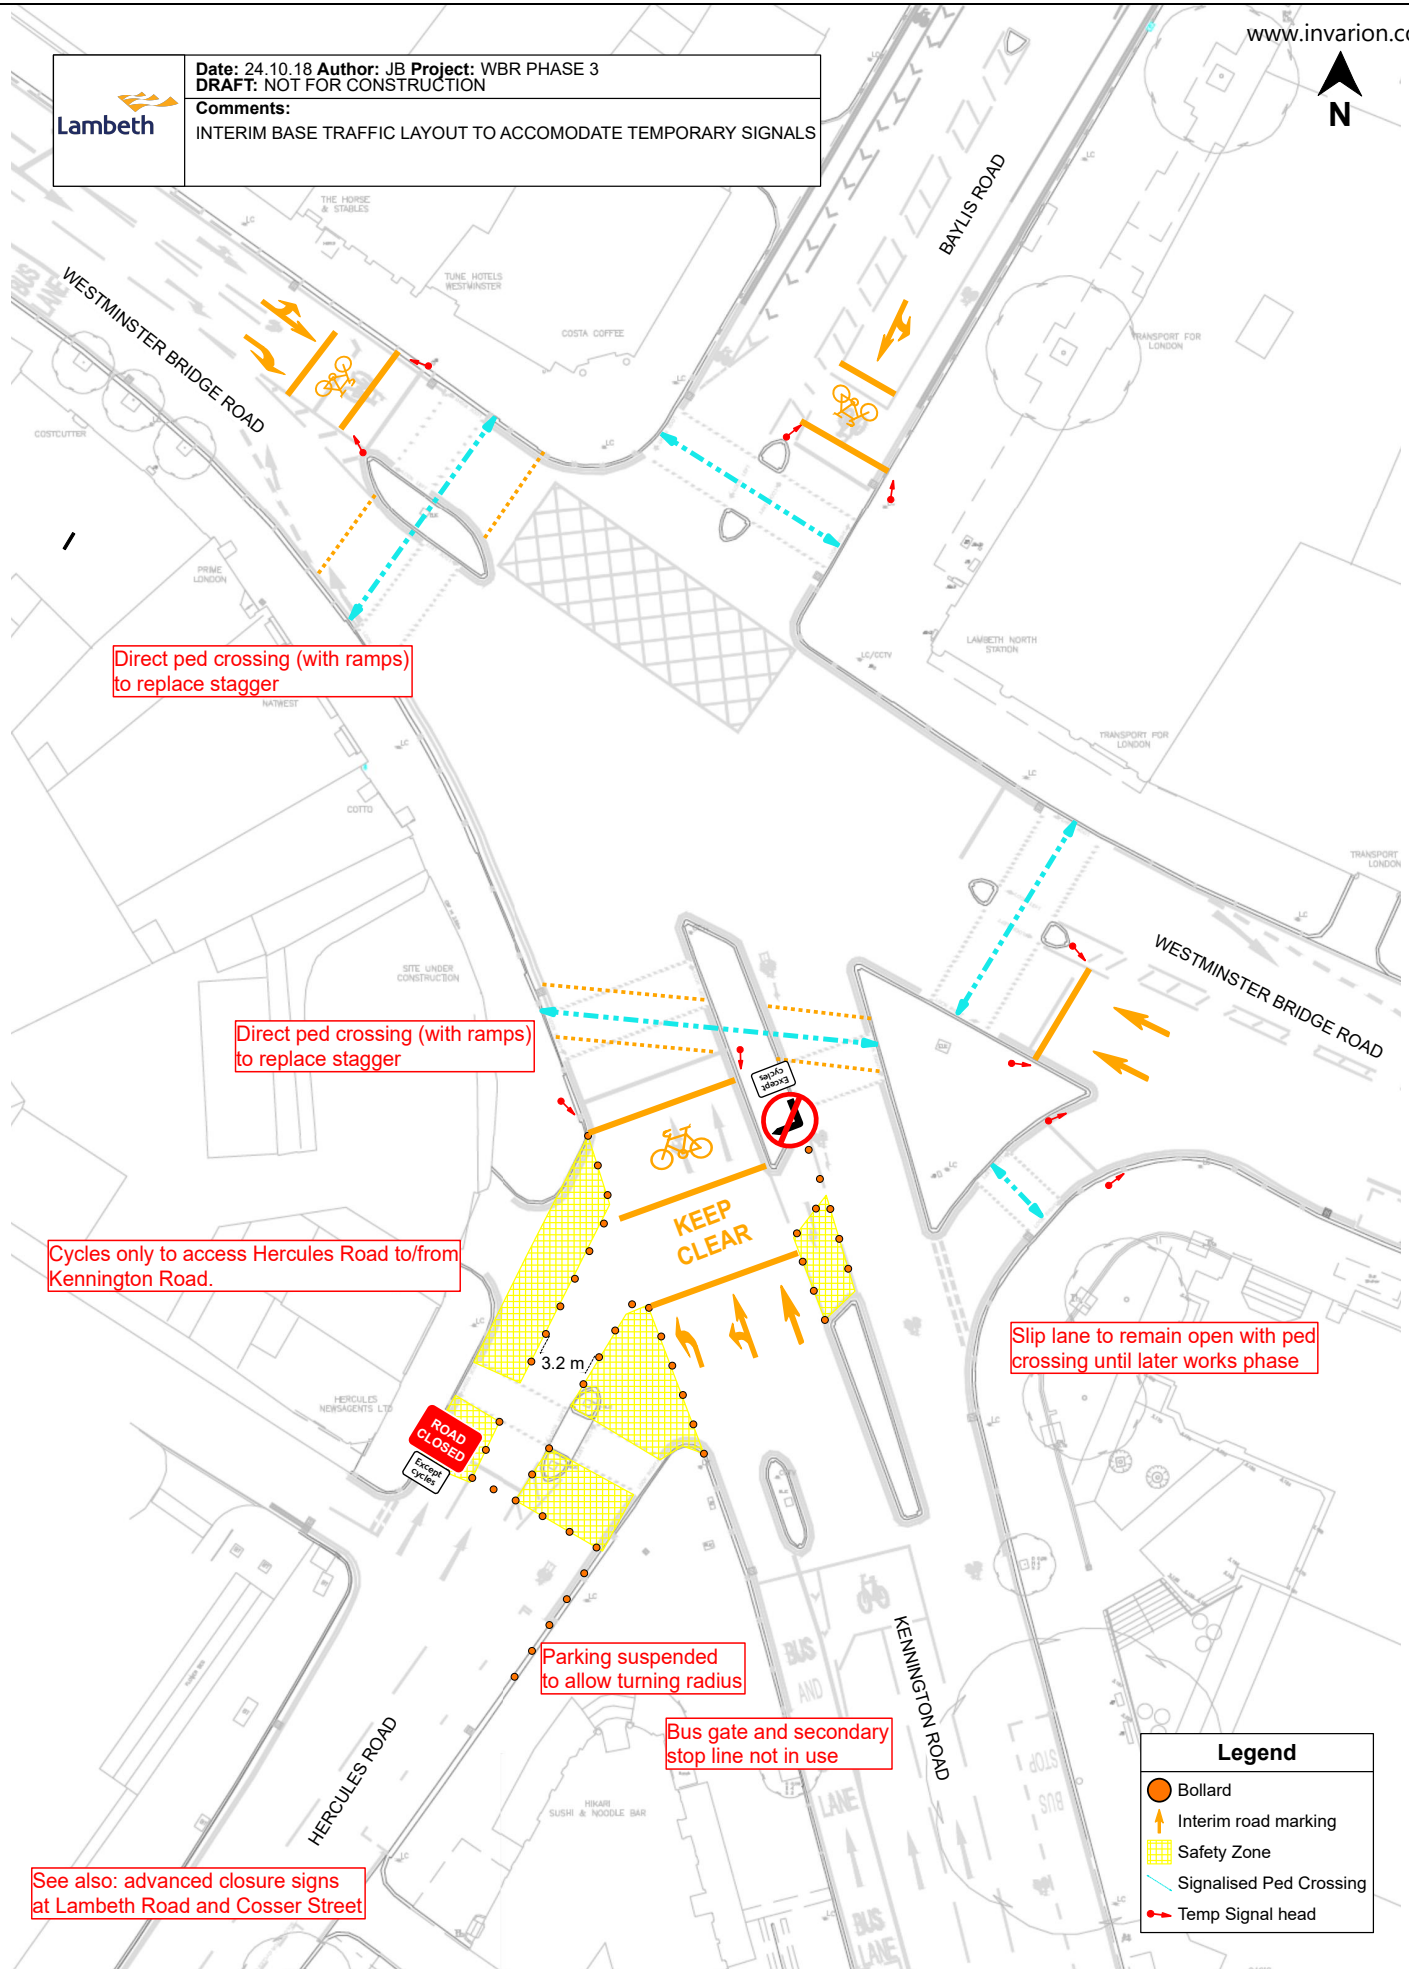

Direct ped crossing (with ramps) to replace stagger

Direct ped crossing (with ramps) to replace stagger

Cycles only to access Hercules Road to/from Kennington Road.

Slip lane to remain open with ped crossing until later works phase

Parking suspended to allow turning radius

Bus gate and secondary stop line not in use

See also: advanced closure signs at Lambeth Road and Cosser Street

Legend	
	Bollard
	Interim road marking
	Safety Zone
	Signalised Ped Crossing
	Temp Signal head